

REAL ESTATE HIGH RETURN

ALTO REDDITO IMMOBILIARE

www.high-return.com



CHESA CRAPPUN SAMEDAN

London

RHR Limited | 19 Cavendish Square | London W1A 2AW | Phone: 0044 776 631 17 61

Real Flex Plc | 6th Floor | 32 Ludgate Hill | London EC4M7DR

Phone: 0044 207 329 67 88 | Fax: 0044 207 581 26 89 | uk@high-return.com

Dublin

RHR Advisors Ltd | Clanwilliam Terrace 20 | Dublin 2

Phone: 003531 676 37 01 | Fax: 003531 676 37 01 | dublin@high-return.com

Lugano

3rd floor | Via Frasca 3 | 6900 Lugano

Phone: 0041 76 577 93 05 | Fax: 0041 91 972 11 21 | info@high-return.com







1283

Crappun

125

1347

Via Crappun

Parz. 149
Parzellenhöhe: 456 m²
Gebäudegrundfläche: 245 m²

149

1767

217

217A

1768

1769

1148

123

1327

148

214

214

214

Via Retica

151

227

216

"Chesa Crappun"
Situation

Samedan

13.12.2007

SCHEMAPLAN - GRUNDRISS 1:500



"Chesa Crappun"
ERDGESCHOSS


Samedan

April 2008

SCHEMA - GRUNDRISS 1:100



OBERGESCHOSS 1

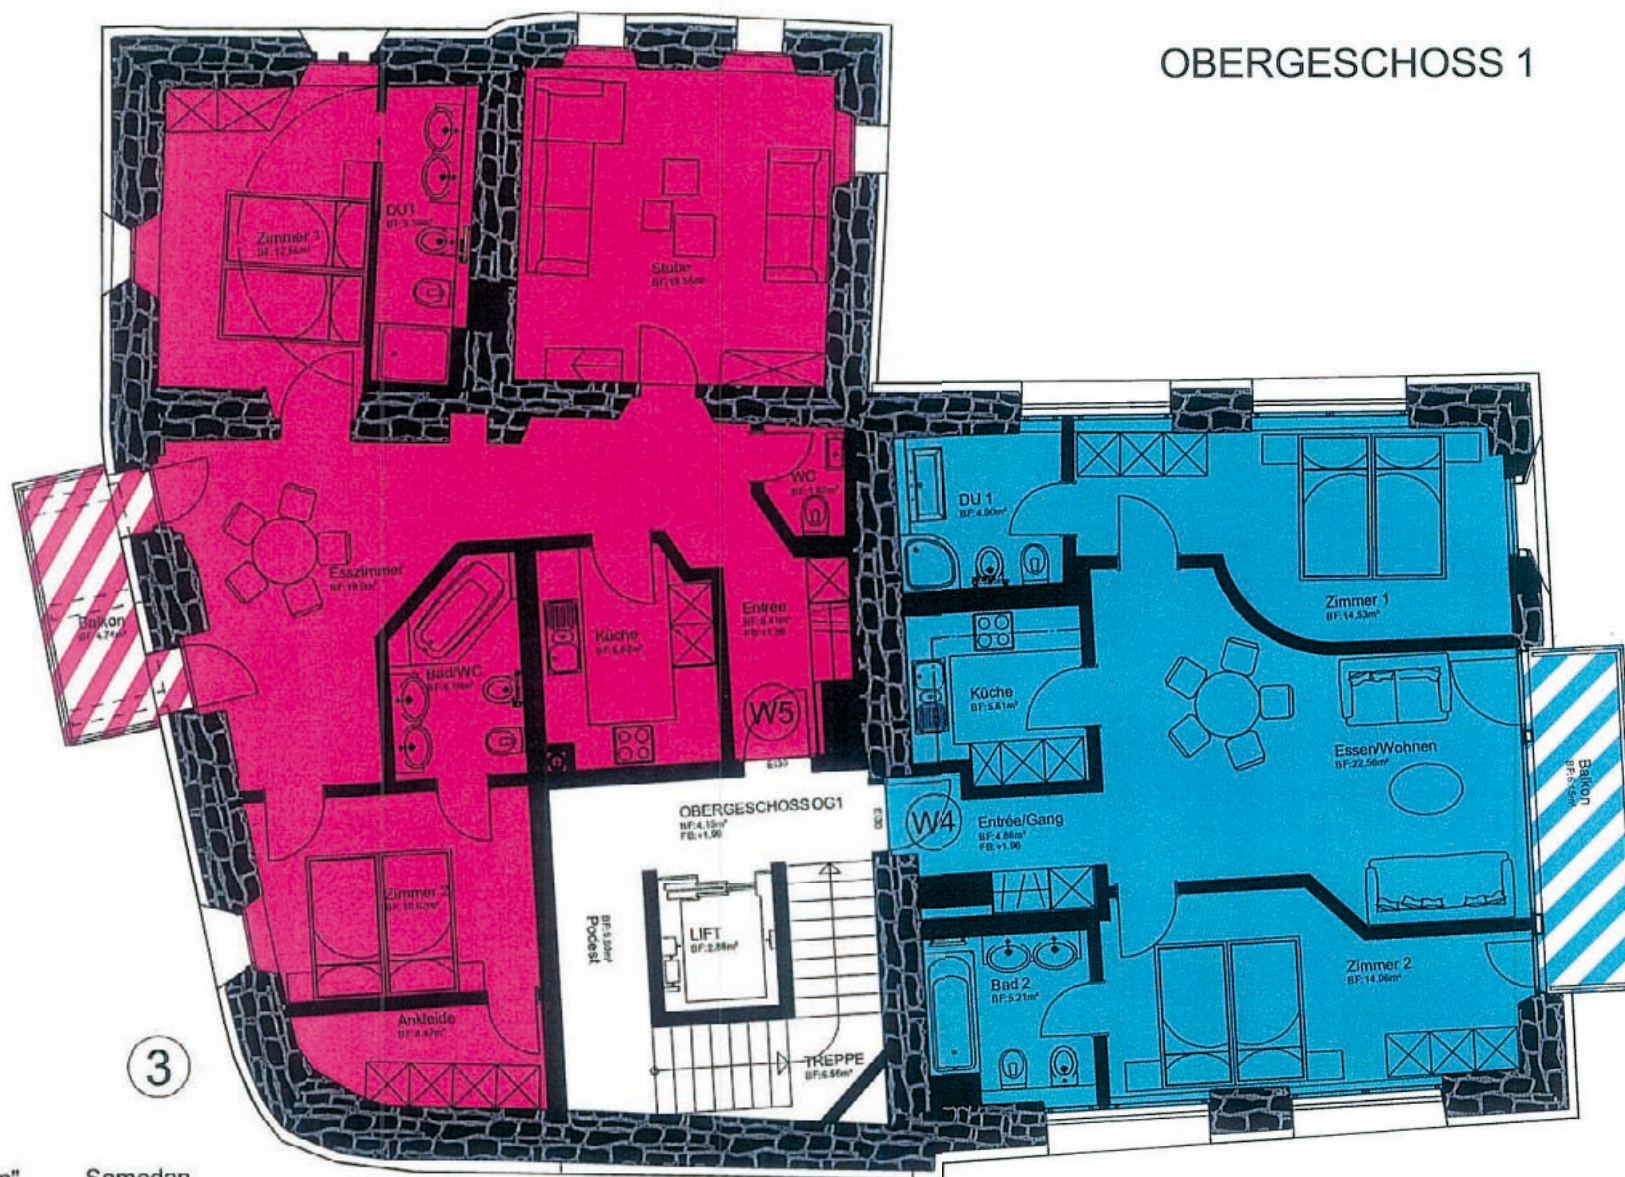

"Chesa Crappun"
OBERGESCHOSS

Samedan
1

April 2008

SCHEMA - GRUNDRISS 1:100




Architectural floor plan of the second floor (OBERGESCHOSS 2) of a building. The plan is divided into two main sections: a green-shaded left half and a brown-shaded right half. The green section includes Zimmer 1 (12.81m²), Zimmer 2 (16.33m²), Zimmer 3 (18.26m²), a large Wohnen area (17.23m²), a Küche (5.51m²), a WC (3.72m²), a RAD 2 (3.55m²), a DU 1 (4.06m²), and a Balkon (7.74m²). The brown section includes Zimmer 1 (17.45m²), a large Essen/Wohnen area (20.70m²), a Küche (7.04m²), a Zimmer 2 (10.04m²), a DU/WC (3.36m²), a DU/WC (4.03m²), an Entrée (4.75m²), and a Treppe (3.41m²). A central white area labeled 'OBERGESCHOSS OG2' contains a staircase (TREPPE, 6.52m²) and two small Entrée areas (2.41m² and 4.65m²). Various windows are marked with 'W6' and 'W7'. The plan is numbered '4' in a circle at the bottom left.

Samedan
2
April 2008

SCHEMA - GRUNDRISS 1:100



DACHGESCHOSS

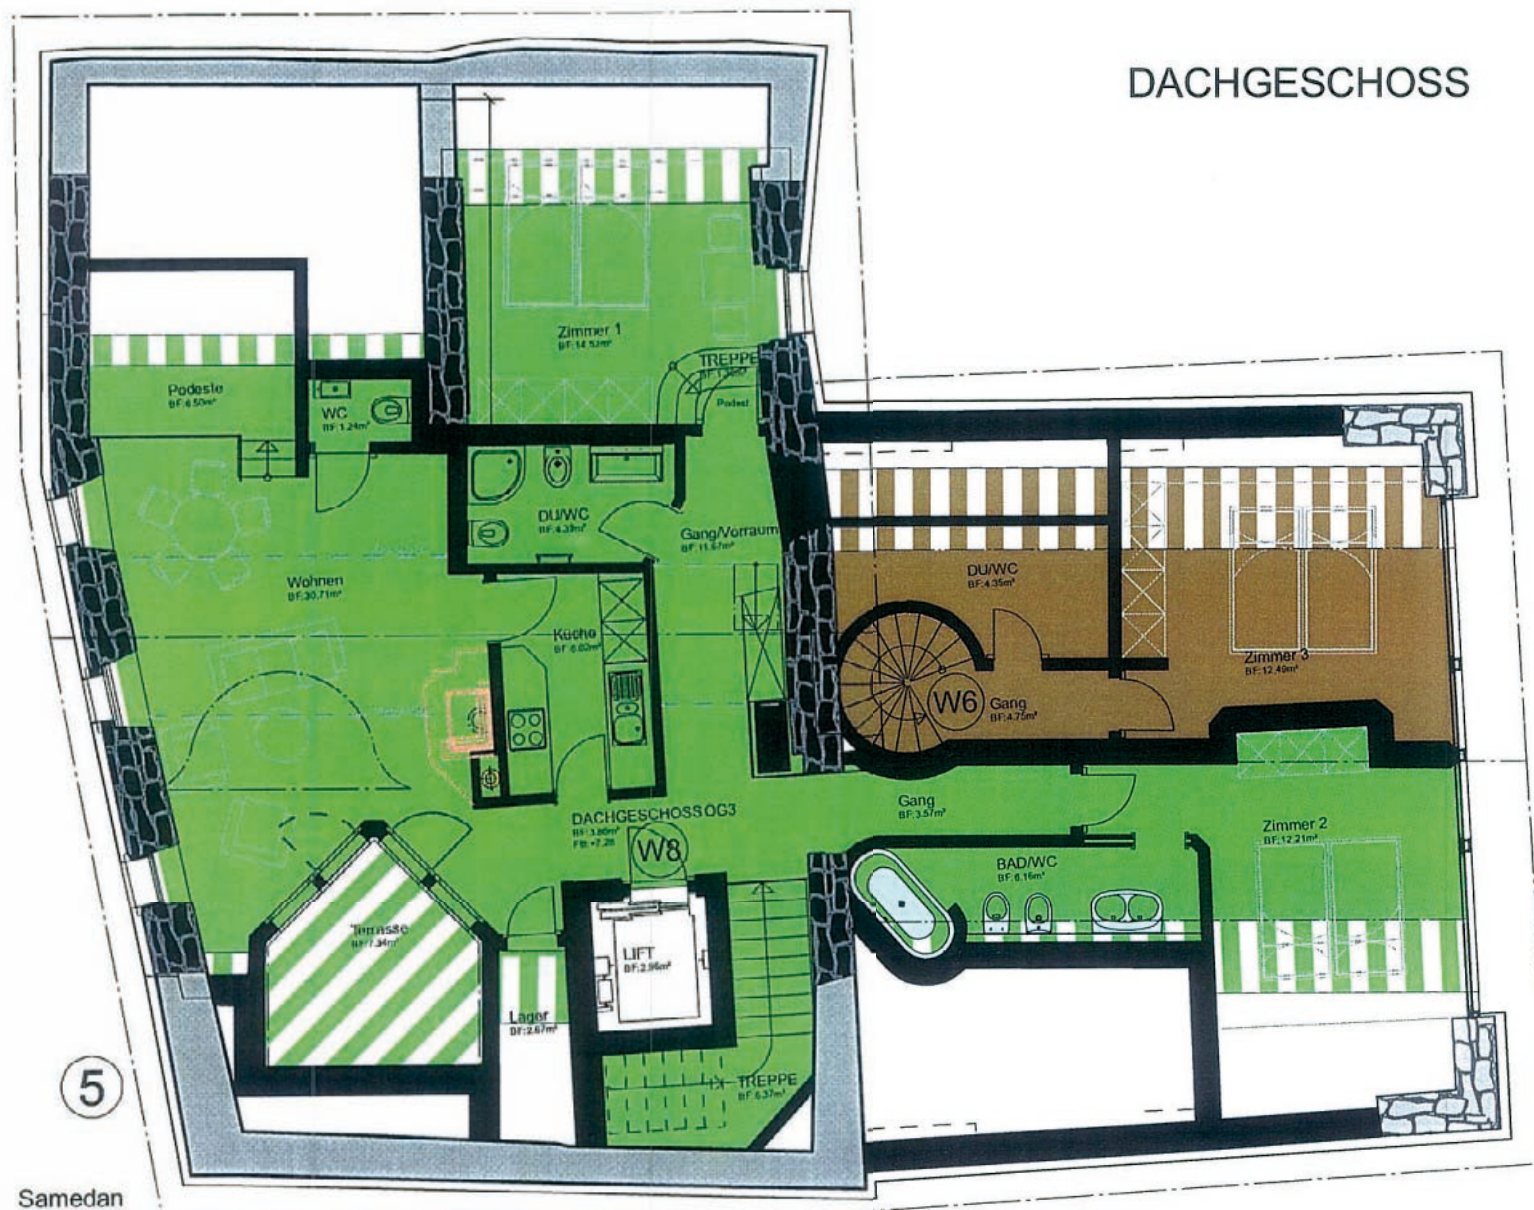

5

"Chesa Crappun"
DACHGESCHOSS


Samedan

April 2008

SCHEMA - GRUNDRISS 1:100



GALERIEGESCHOSS

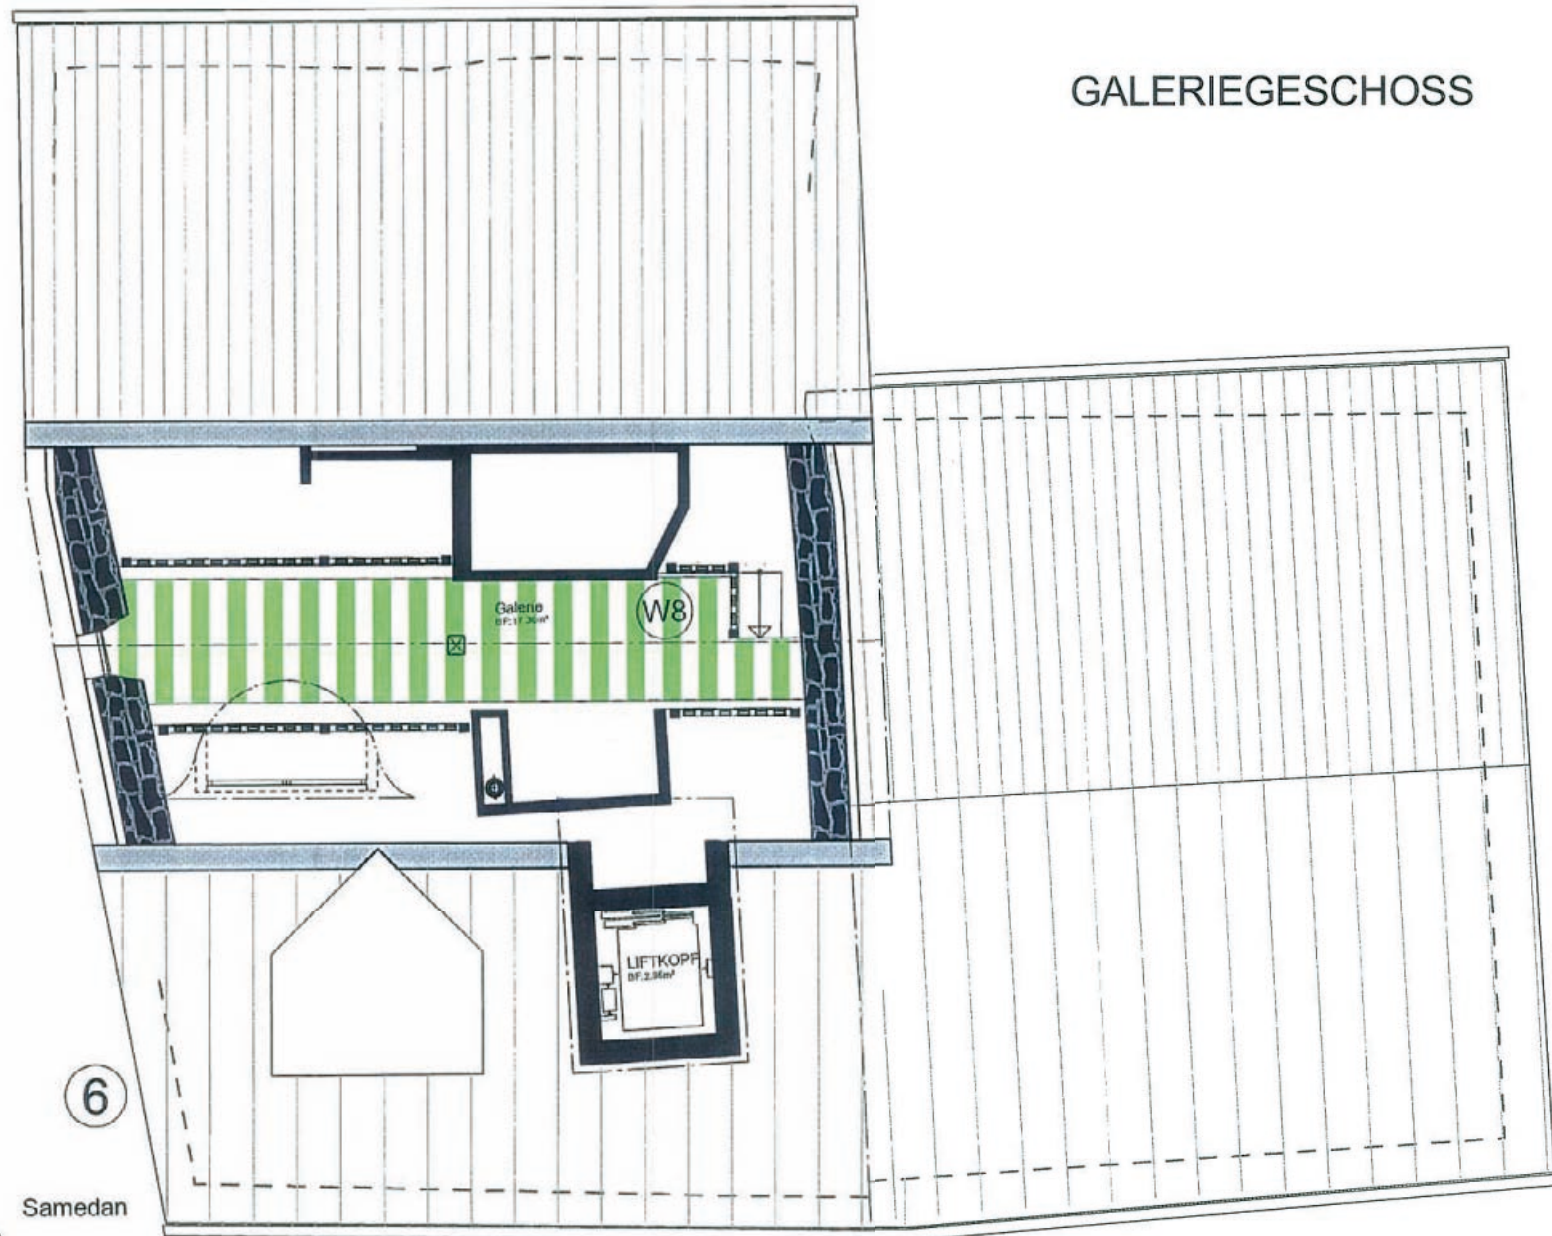

"Chesa Crappun" Samedan
GALERIEGESCHOSS

April 2008

SCHEMA - GRUNDRISS 1:100




"Chesa Crappun"
Fassade

Samedan
Süd-West

13.12.2007

SCHEMAPLAN - FASSADEN 1:100

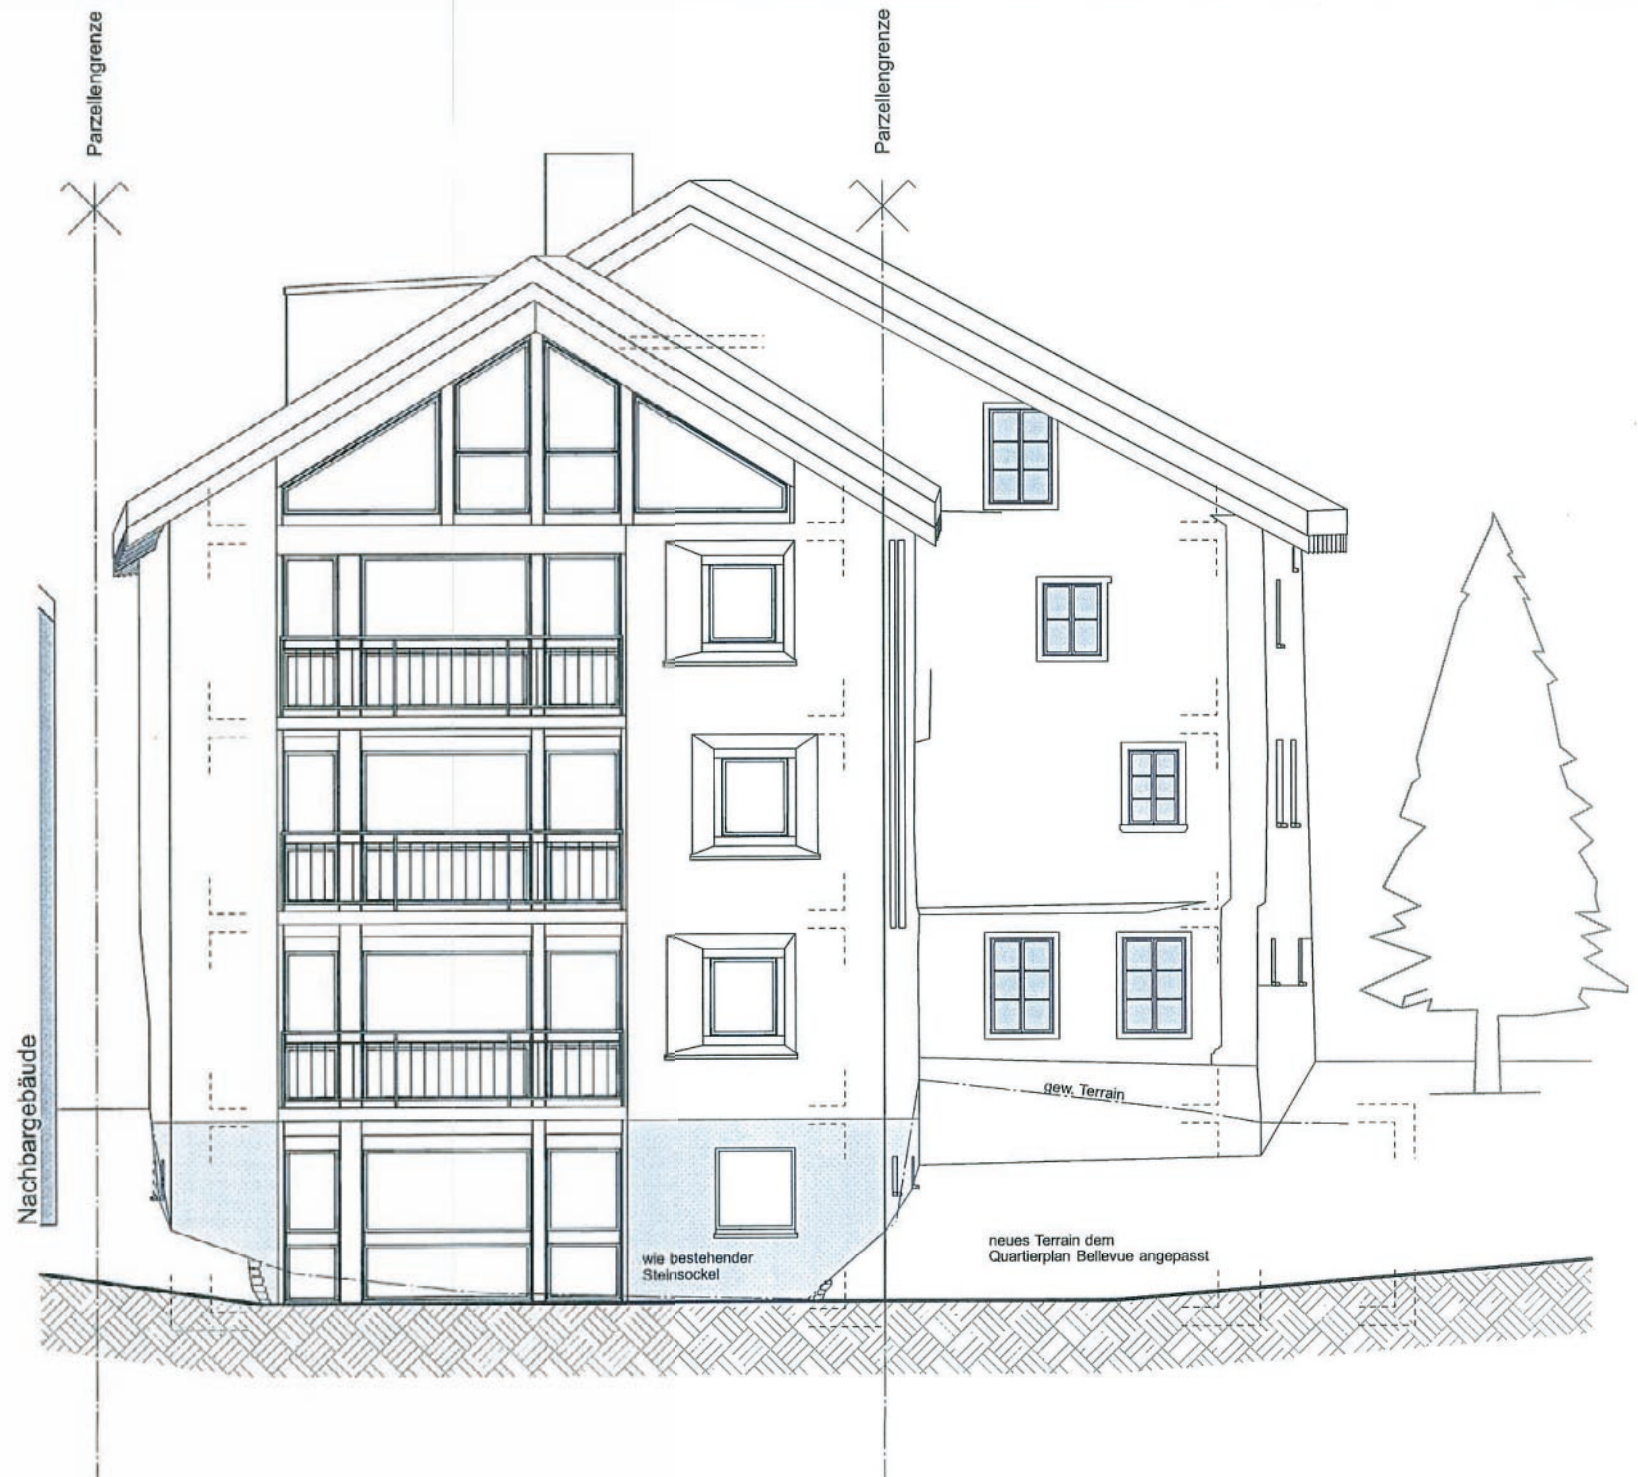

"Chesa Crappun"
Fassade

Samedan
Süd-Ost

13.12.2007

SCHEMAPLAN - FASSADEN 1:100



"Chesa Crappun"
Fassade

Samedan
Nord-West

13.12.2007
SCHEMAPLAN - FASSADEN 1:100



"Chesa Crappun"
Fassade

Samedan
Nord-Ost

13.12.2007

SCHEMAPLAN - FASSADEN 1:100